



**NORTH ELEVATION - Proposed Addition**

Scale: 1/8" = 1'-0"

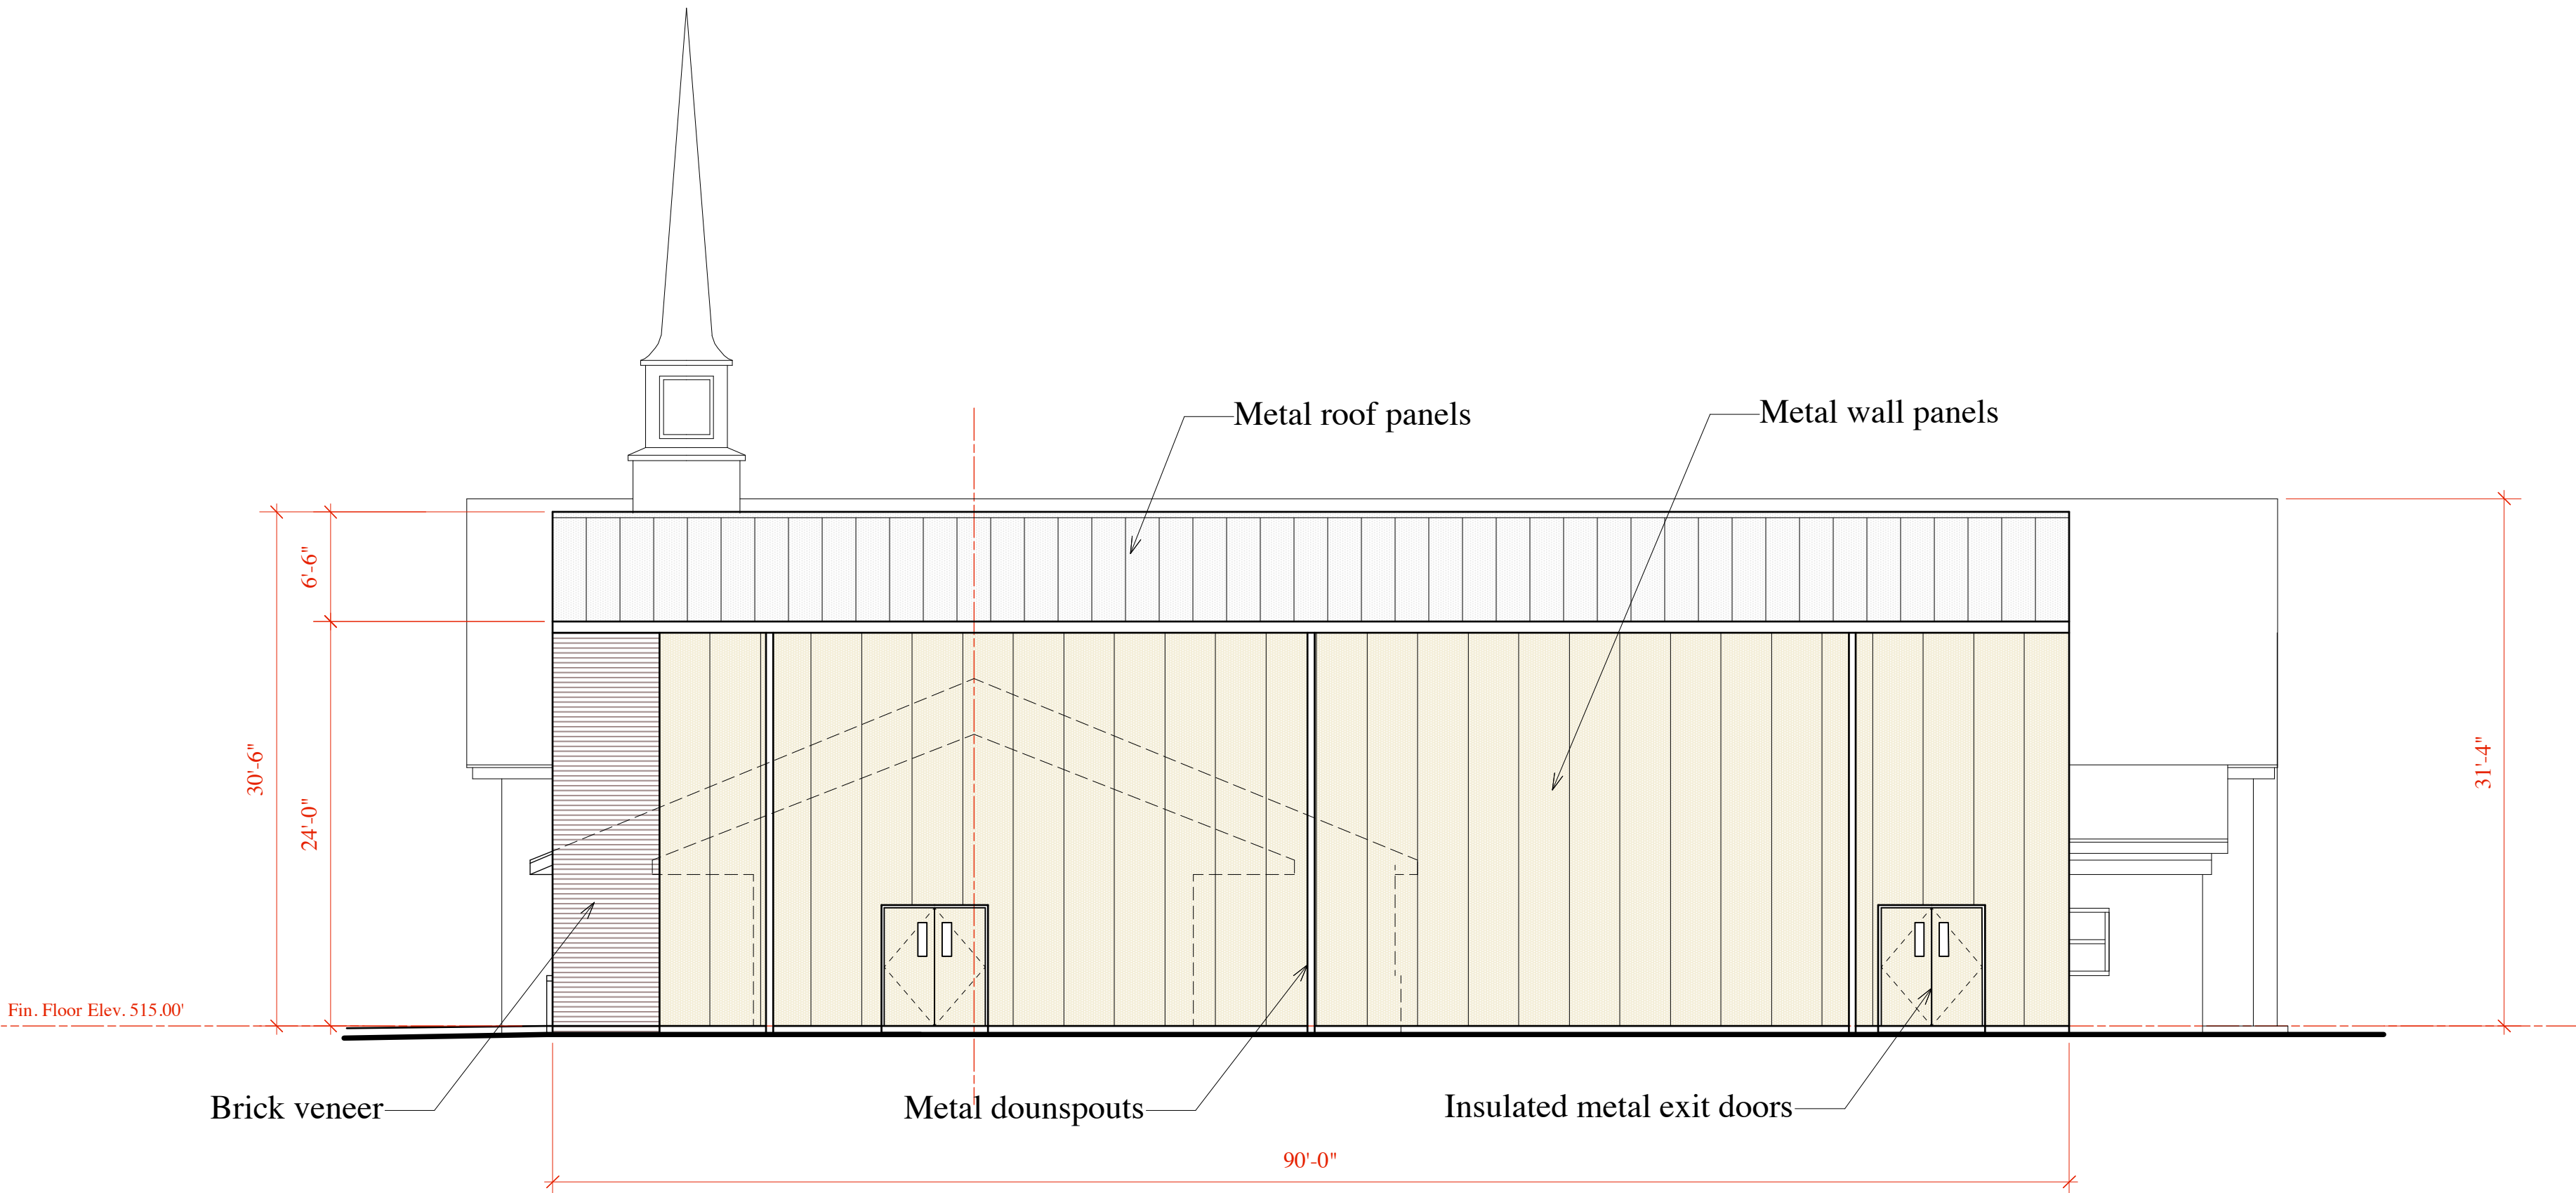

**WEST ELEVATION - Proposed Addition**

Scale: 1/8" = 1'-0"

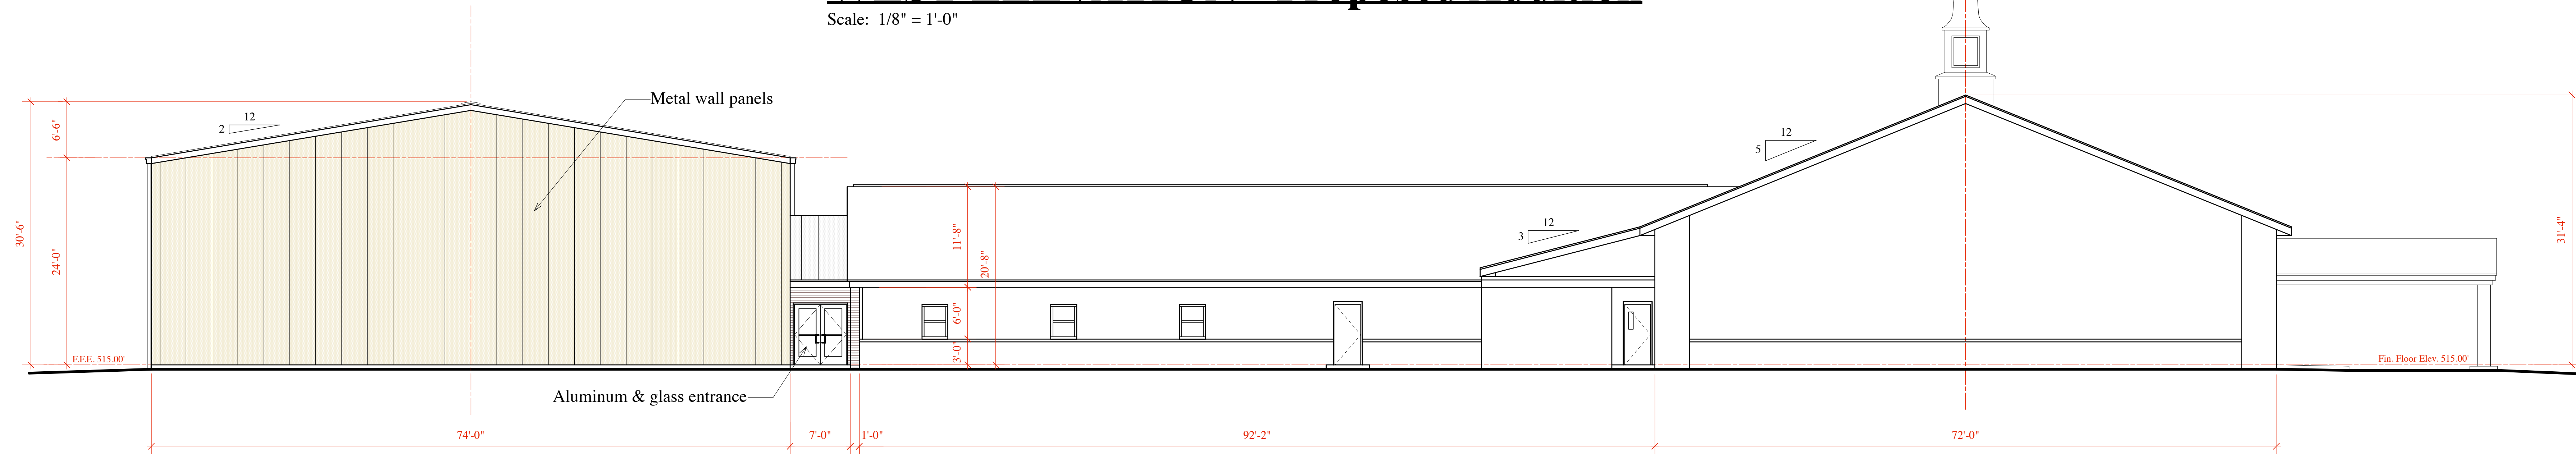

**SOUTH ELEVATION - Proposed Addition**



Scale: 1/8" = 1'-0"

OWNER RECORD FILE DOCUMENTS - This drawing is produced from Owner Record File Documents, and is NOT field survey verified 'As-Built' conditions.

MAULE+ASSOCIATES

ARCHITECTS

Instruments of Service Copyright© 2024

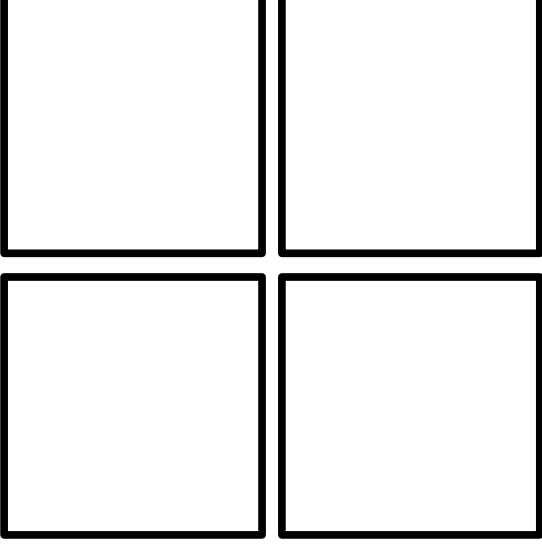 

COMMUNITY  
CHRISTIAN  
FELLOWSHIP  
ADDITION &  
ALTERATIONS  
South Middleton Township  
360 York Road, Carlisle, PA

2131

9-23-24

2.1

A

Revision 9/23/24 - Revise to lengthen Addition to 90'-0" per Owner Team request.