


FLOOR PLAN - Proposed Addition (Phase-2)

Scale: 1/8 = 1'-0"  
OWNER RECORD FILE DOCUMENTS - This drawing is produced from Owner Record File Documents, and is NOT field survey verified 'As-Built' conditions.

- Existing Church Gross Building Area = 12,000 SF
- Proposed Alterations Net Floor Area = 3,918 SF
- Proposed Addition Gross Building Area = 6,843 SF
- Proposed Mezzanine Net Floor Area = 463 SF

FLOOR PLAN SYMBOL KEY :

- FIRE EXTINGUISHER (TYPE 2-A RATED) - WALL MOUNTED (per NFPA-10)
- ILLUMINATED EXIT SIGN w/ REMOTE HEAD
- AREA / OCCUPANT LOAD PER 2018-IBC (Table 1004.5)
- ROOM NUMBER INDICATOR (Refer to Finish Schedule)
- DOOR NUMBER INDICATOR (Refer to Door Schedule)
- WALL TYPE INDICATOR (Refer to Wall Types Details)
- WINDOW TYPE INDICATOR (Refer to Window Schedule)
- FLOOR DRAIN (Refer to Plumbing Drawings)
- EMERGENCY RAPID ACCESS KEY BOX - WALL MOUNTED

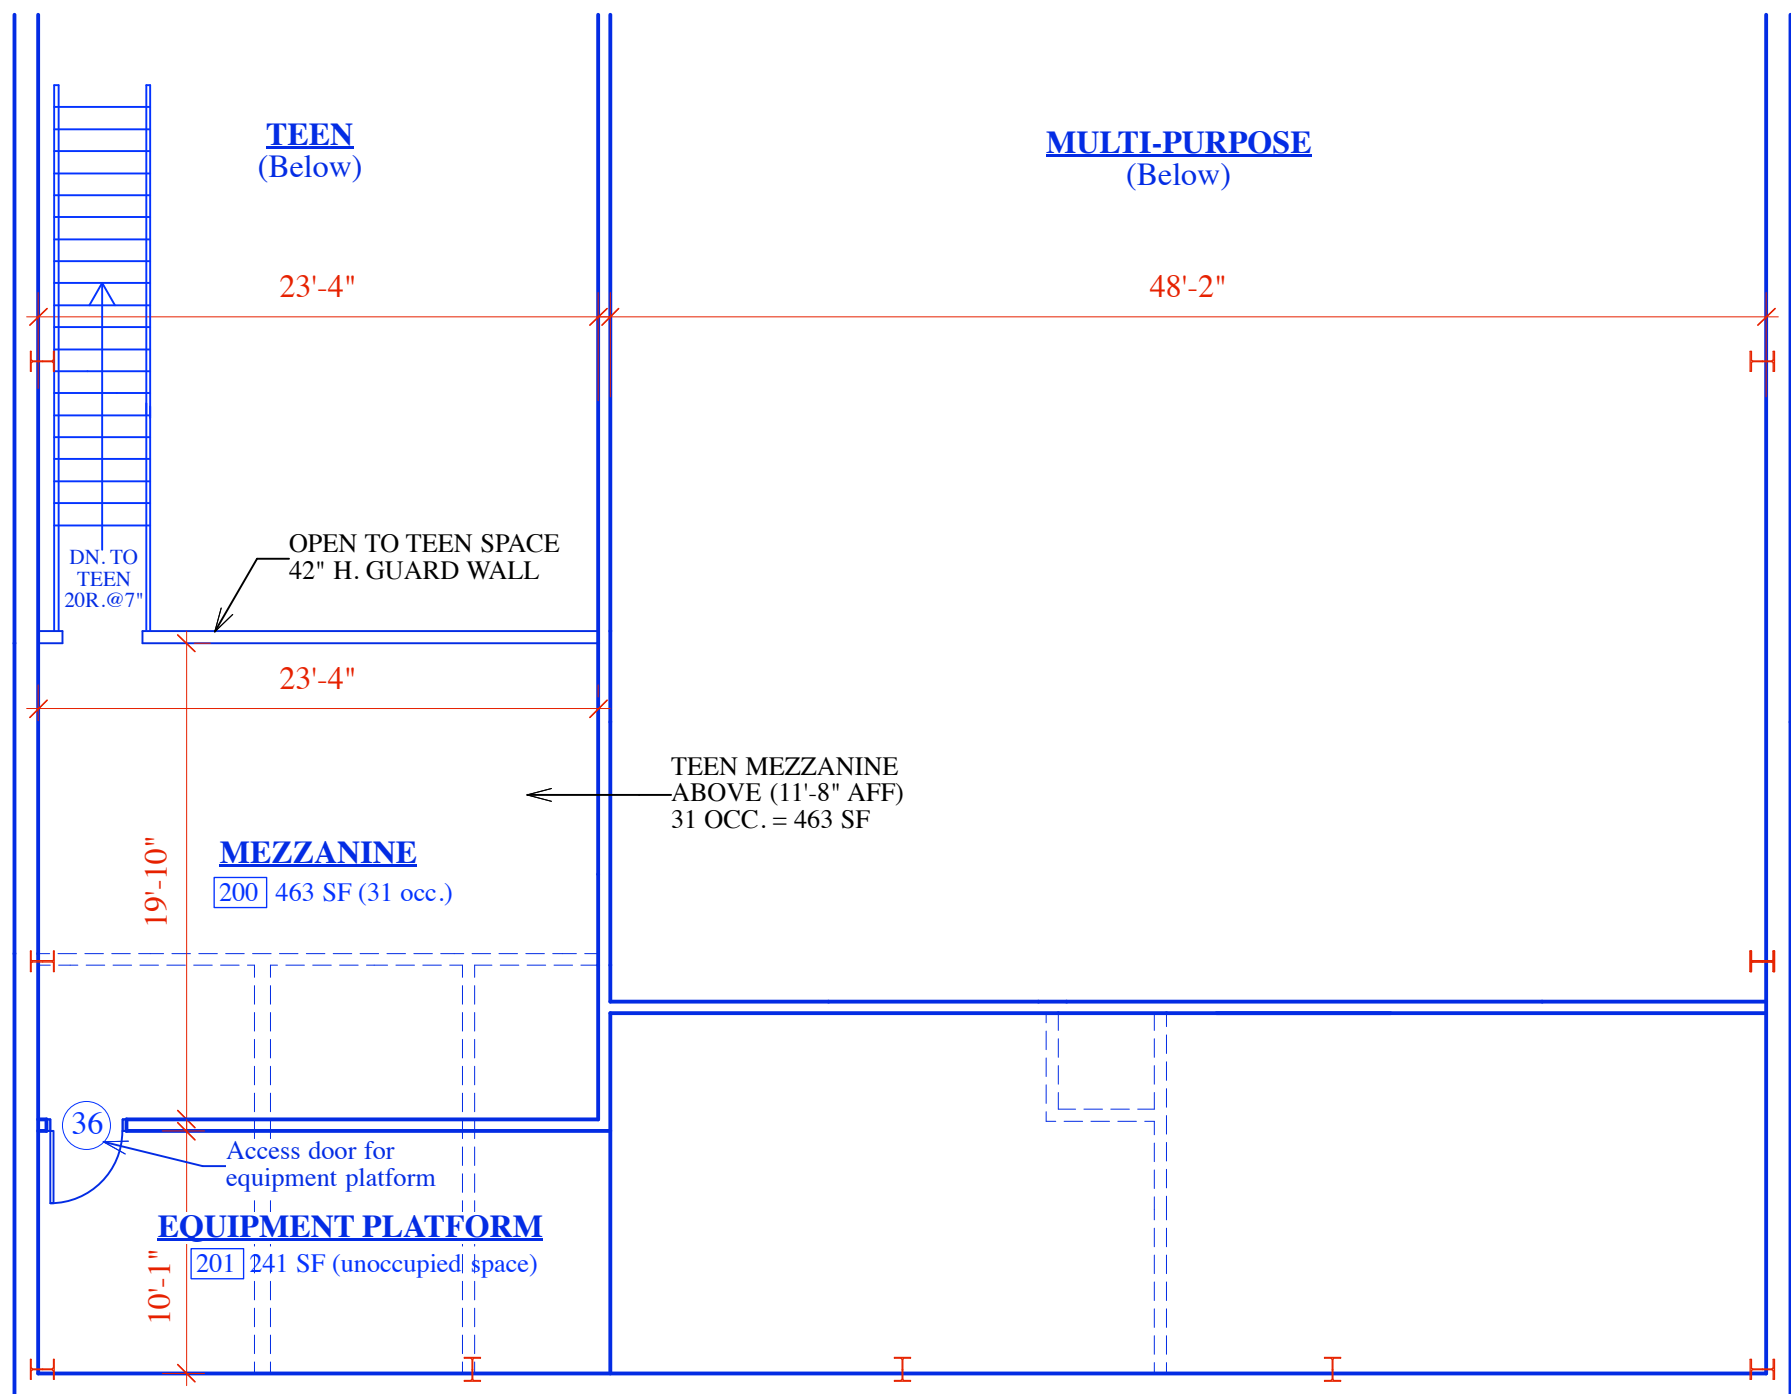

Proposed Mezzanine (Phase-2)

Scale: 1/8 = 1'-0"

Revision 1/15/25 - Locate diaper changing stations (4), note window type-B at Nursery-126, indicate Equipment Platform access Door-36 for Design-Build Team review.  
Revision 3/05/25 - Indicate Phase-2 Addition for two-phase project design-build schedule, for Owner & Design-Build Team review.  
Revision 3/10/25 - Indicate existing emergency key box, revise Door-27 to new 6'-0" double, per Owner & Design-Build Team review.  
Revision 3/25/25 - Revise notes and details for Owner & Design-Build Team review.

MAULE+ASSOCIATES

ARCHITECTS

Instruments of Service Copyright©2025

COMMUNITY  
CHRISTIAN  
FELLOWSHIP

ADDITION  
(Phase-2)

South Middleton Township  
360 York Road, Carlisle, PA

2131

3-25-25  
revised

1

A